

# EXTERIOR SIGNAGE



800-B Bennie Lane  
 Reno, NV 89512  
 Office: 775.359.3131  
 NV CONTRACTOR LICENSE NO.  
 0074289 / 0074290

**Notice to the Customer**

This drawing was created to assist you in visualizing our proposal. The ideas herein are the property of YESCO. Permission to copy or revise this drawing can only be obtained thru a written agreement with YESCO.

© 2022 by YESCO LLC  
 All rights reserved

**Note:** The colors depicted on this rendering may not match actual colors used on the finished display. Please refer to the detail drawing for the approved color specifications.

**Note:** The cost of providing electrical wiring to the sign area, all required permits and all special inspections are no included in this sign proposal.

**Note:** The proportion of signs shown on building and landscape area photos is an approximate representation.

**CLIENT:**  
 Carson City  
 Airport Authority

2600 COLLEGE PARKWAY #6  
**ADDRESS:**

CARSON CITY, NV  
**CITY:**

DAVEY KOCH  
**ACCOUNT EXECUTIVE:**

| DESIGNER   | DATE    |
|------------|---------|
| JIM GRANDE | 2/15/22 |

**APPROVAL**

| CUSTOMER | DATE |
|----------|------|
|          |      |


| DESIGN | DATE |
|--------|------|
|        |      |

**DESIGN NUMBER**  
 OPY-45721

**JOB / PROJECT NUMBER**

**SHEET**  
 CV-1



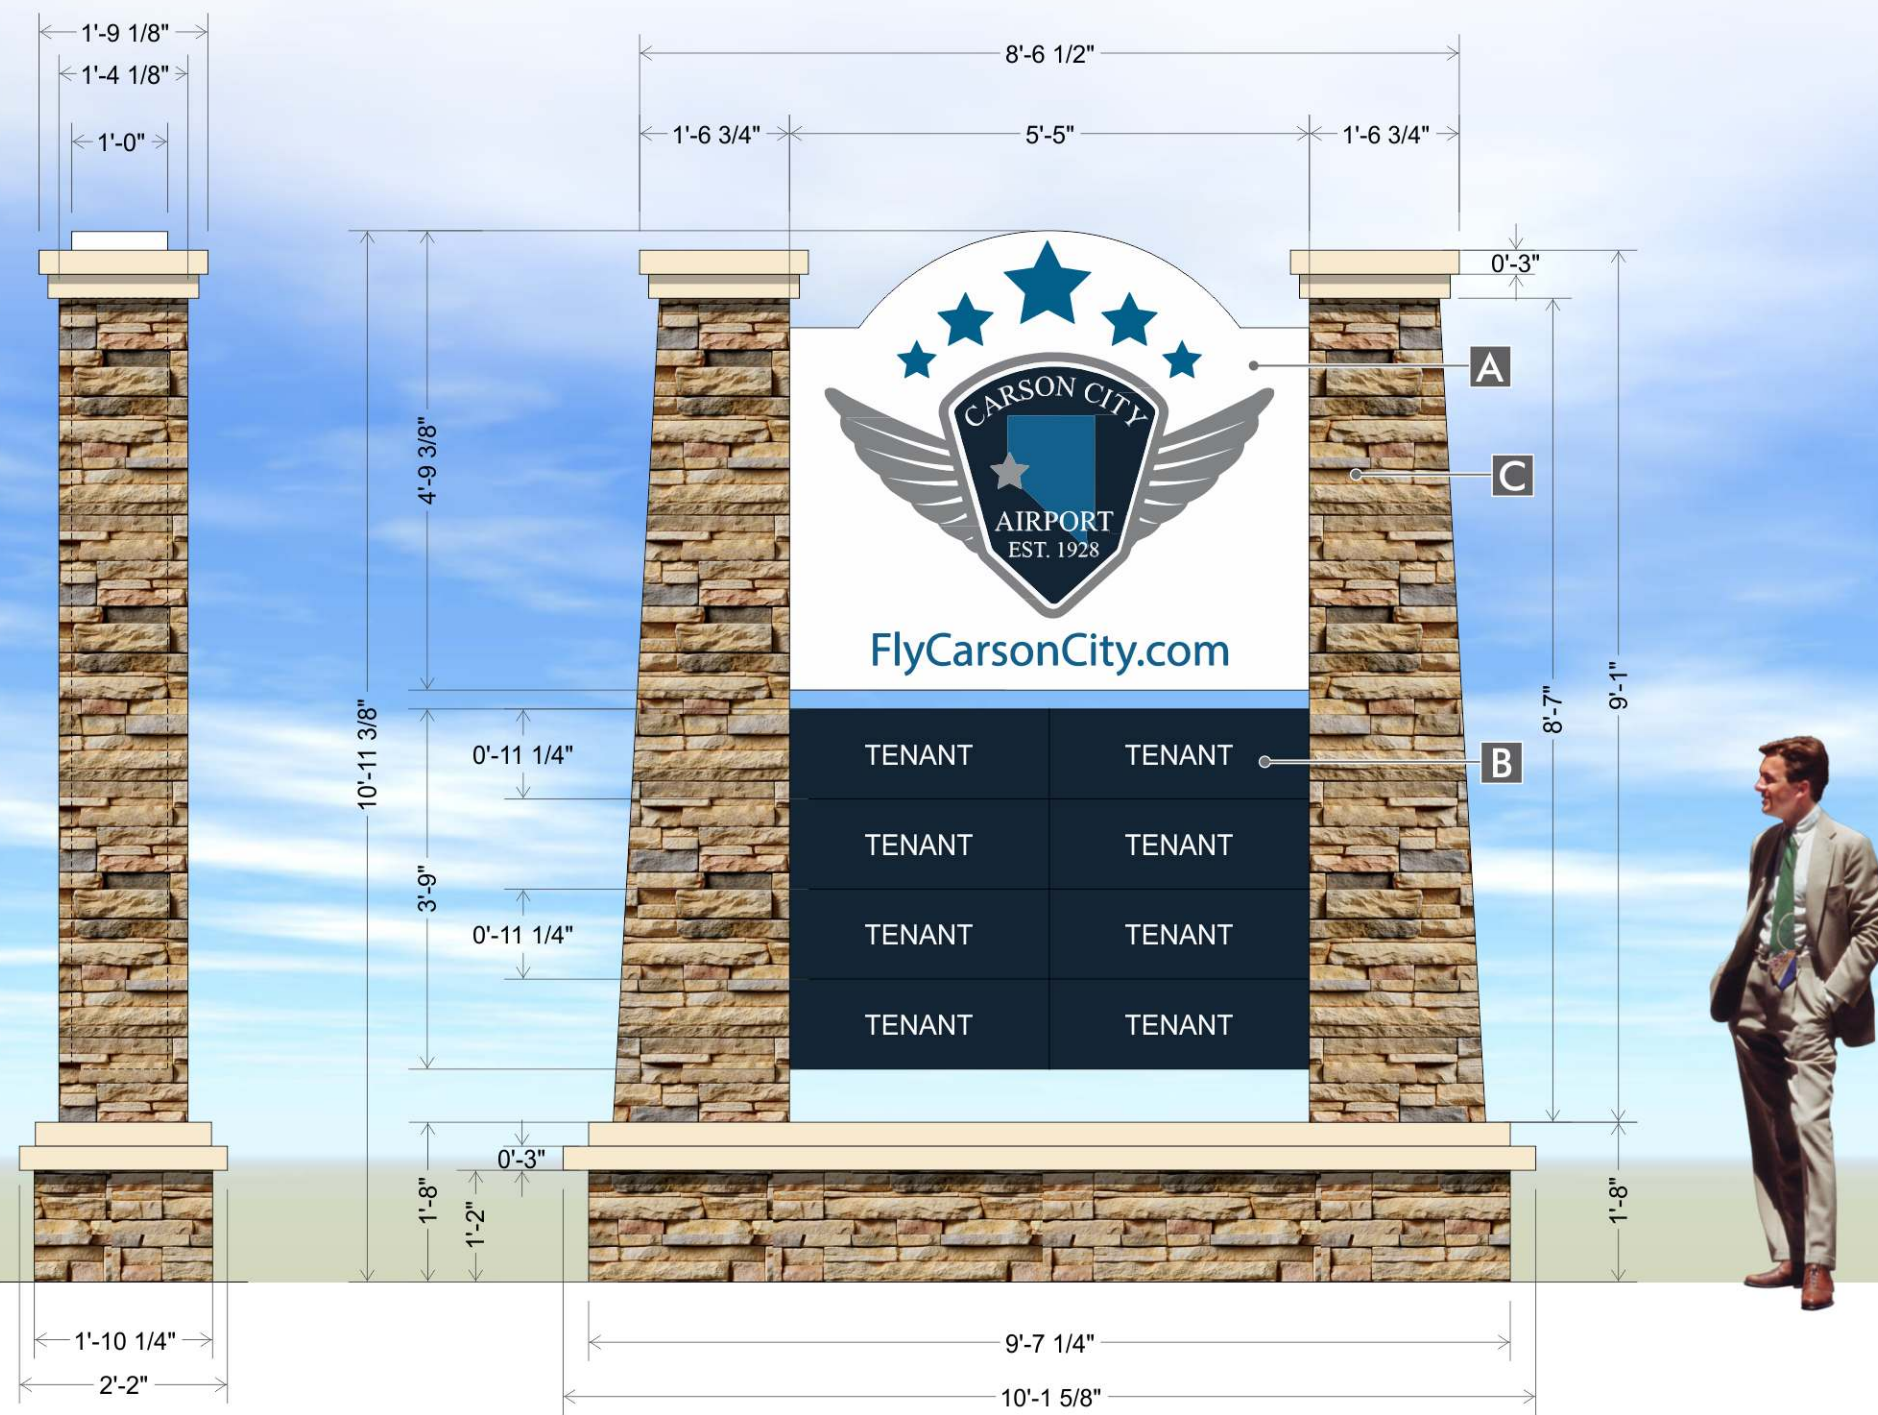

SIDE VIEW

**MN-1** DOUBLE FACE NON ILLUMINATED  
Scale: 1/2"=1'-0"

**VECTOR ART LOGO TO BE PROVIDED BY CUSTOMER**

**SCOPE OF WORK**

MANUFACTURE AND INSTALL (1) NON ILLUMINATED D/F MONUMENT SIGN

**SIGN SPECS**

| A | CABINET       | TYPE | ALUMINUM CONSTRUCTION                            |
|---|---------------|------|--|
|   | FACE          |      | PAINTED  |
|   | FINISH        |      | SEMIGLOSS  |
|   | LOGO          |      | FIRST SURFACE VINYL<br>3M OPAQUE - SEE COLOR KEY |
| B | CABINET       | TYPE | ALUMINUM CONSTRUCTION                            |
|   | FACES         |      | REMOVABLE ALUMINUM PANELS                        |
|   | FACE          |      | PAINTED  |
|   | FINISH        |      | SEMIGLOSS  |
|   | TENANT        |      | FIRST SURFACE VINYL<br>3M OPAQUE - SEE COLOR KEY |
| C | BASE & COLUMN | TYPE | ROCK, COLOR TBD                                  |
|   | CAPS          |      | ALUMINUM PAINTED                                 |
|   | COLOR         |      | TBD  |
| D | REMOVAL       |      | REMOVE EXISTING SIGN AND DISPOSE                 |

**GENERAL NOTES:**

NOTE: **FIELD SURVEY REQUIRED BEFORE FABRICATION**

**COLOR KEY**

|       |                  |
|-------|------------------|
| PAINT | SHERWIN WILLIAMS |
| COLOR | TBD              |
| PAINT | SHERWIN WILLIAMS |
| COLOR | TBD              |
| PAINT | SHERWIN WILLIAMS |
| COLOR | TBD              |
| VINYL | 3M - OPAQUE      |
| COLOR | TBD              |
| VINYL | 3M - OPAQUE      |
| COLOR | TBD              |
| VINYL | 3M - OPAQUE      |
| COLOR | TBD              |

NOTE: UNLESS OTHERWISE NOTED, THE COLORS DEPICTED ON THIS RENDERING MAY NOT MATCH ACTUAL COLORS ON FINISHED DISPLAY. PLEASE REFER TO COLOR CALLOUTS AND THEIR APPROPRIATE VENDOR SPECIFIED SAMPLES FOR APPROVED COLOR SPECIFICATIONS



800-B Bennie Lane  
Reno, NV 89512  
Office: 775.359.3131  
NV CONTRACTOR LICENSE NO.  
0074289 / 0074290

**Notice to the Customer**

This drawing was created to assist you in visualizing our proposal. The ideas herein are the property of YESCO. Permission to copy or revise this drawing can only be obtained thru a written agreement with YESCO.

© 2022 by YESCO LLC  
All rights reserved

Note: The colors depicted on this rendering may not match actual colors used on the finished display. Please refer to the detail drawing for the approved color specifications.  
Note: The cost of providing electrical wiring to the sign area, all required permits and all special inspections are no included in this sign proposal.  
Note: The proportion of signs shown on building and landscape area photos is an approximate representation.

**CLIENT:**

Carson City Airport Authority

2600 COLLEGE PARKWAY #6

**ADDRESS:**

CARSON CITY, NV

**CITY:**

DAVEY KOCH

**ACCOUNT EXECUTIVE:**

JIM GRANDE

2/15/22

**APPROVAL**

|          |      |
|----------|------|
| CUSTOMER | DATE |
| DESIGN   | DATE |

**DESIGN NUMBER**

**OPY-45721**

**JOB / PROJECT NUMBER**



EXISTING SIGN