



REV	DATE	DESCRIPTION	BY	GT
1	10/11/08	ADDED NOTE FOR FUTURE HANGARS	RL	RL
2	4/2/09	GRADING REVISIONS FOR STEPPED FOUNDATIONS	RL	RL
3	4/30/08	PERMIT RE-ASSIGNMENT TO AIRPORT STRUCTURES	RL	RL
4	10/04/08	AGENCY COMMENTS	RL	RL

C2

DATE: APRIL 2008
DRAWN BY: KLN
DESIGNED BY: CT
CHECKED BY: GT
JOB NO.: 6621.002

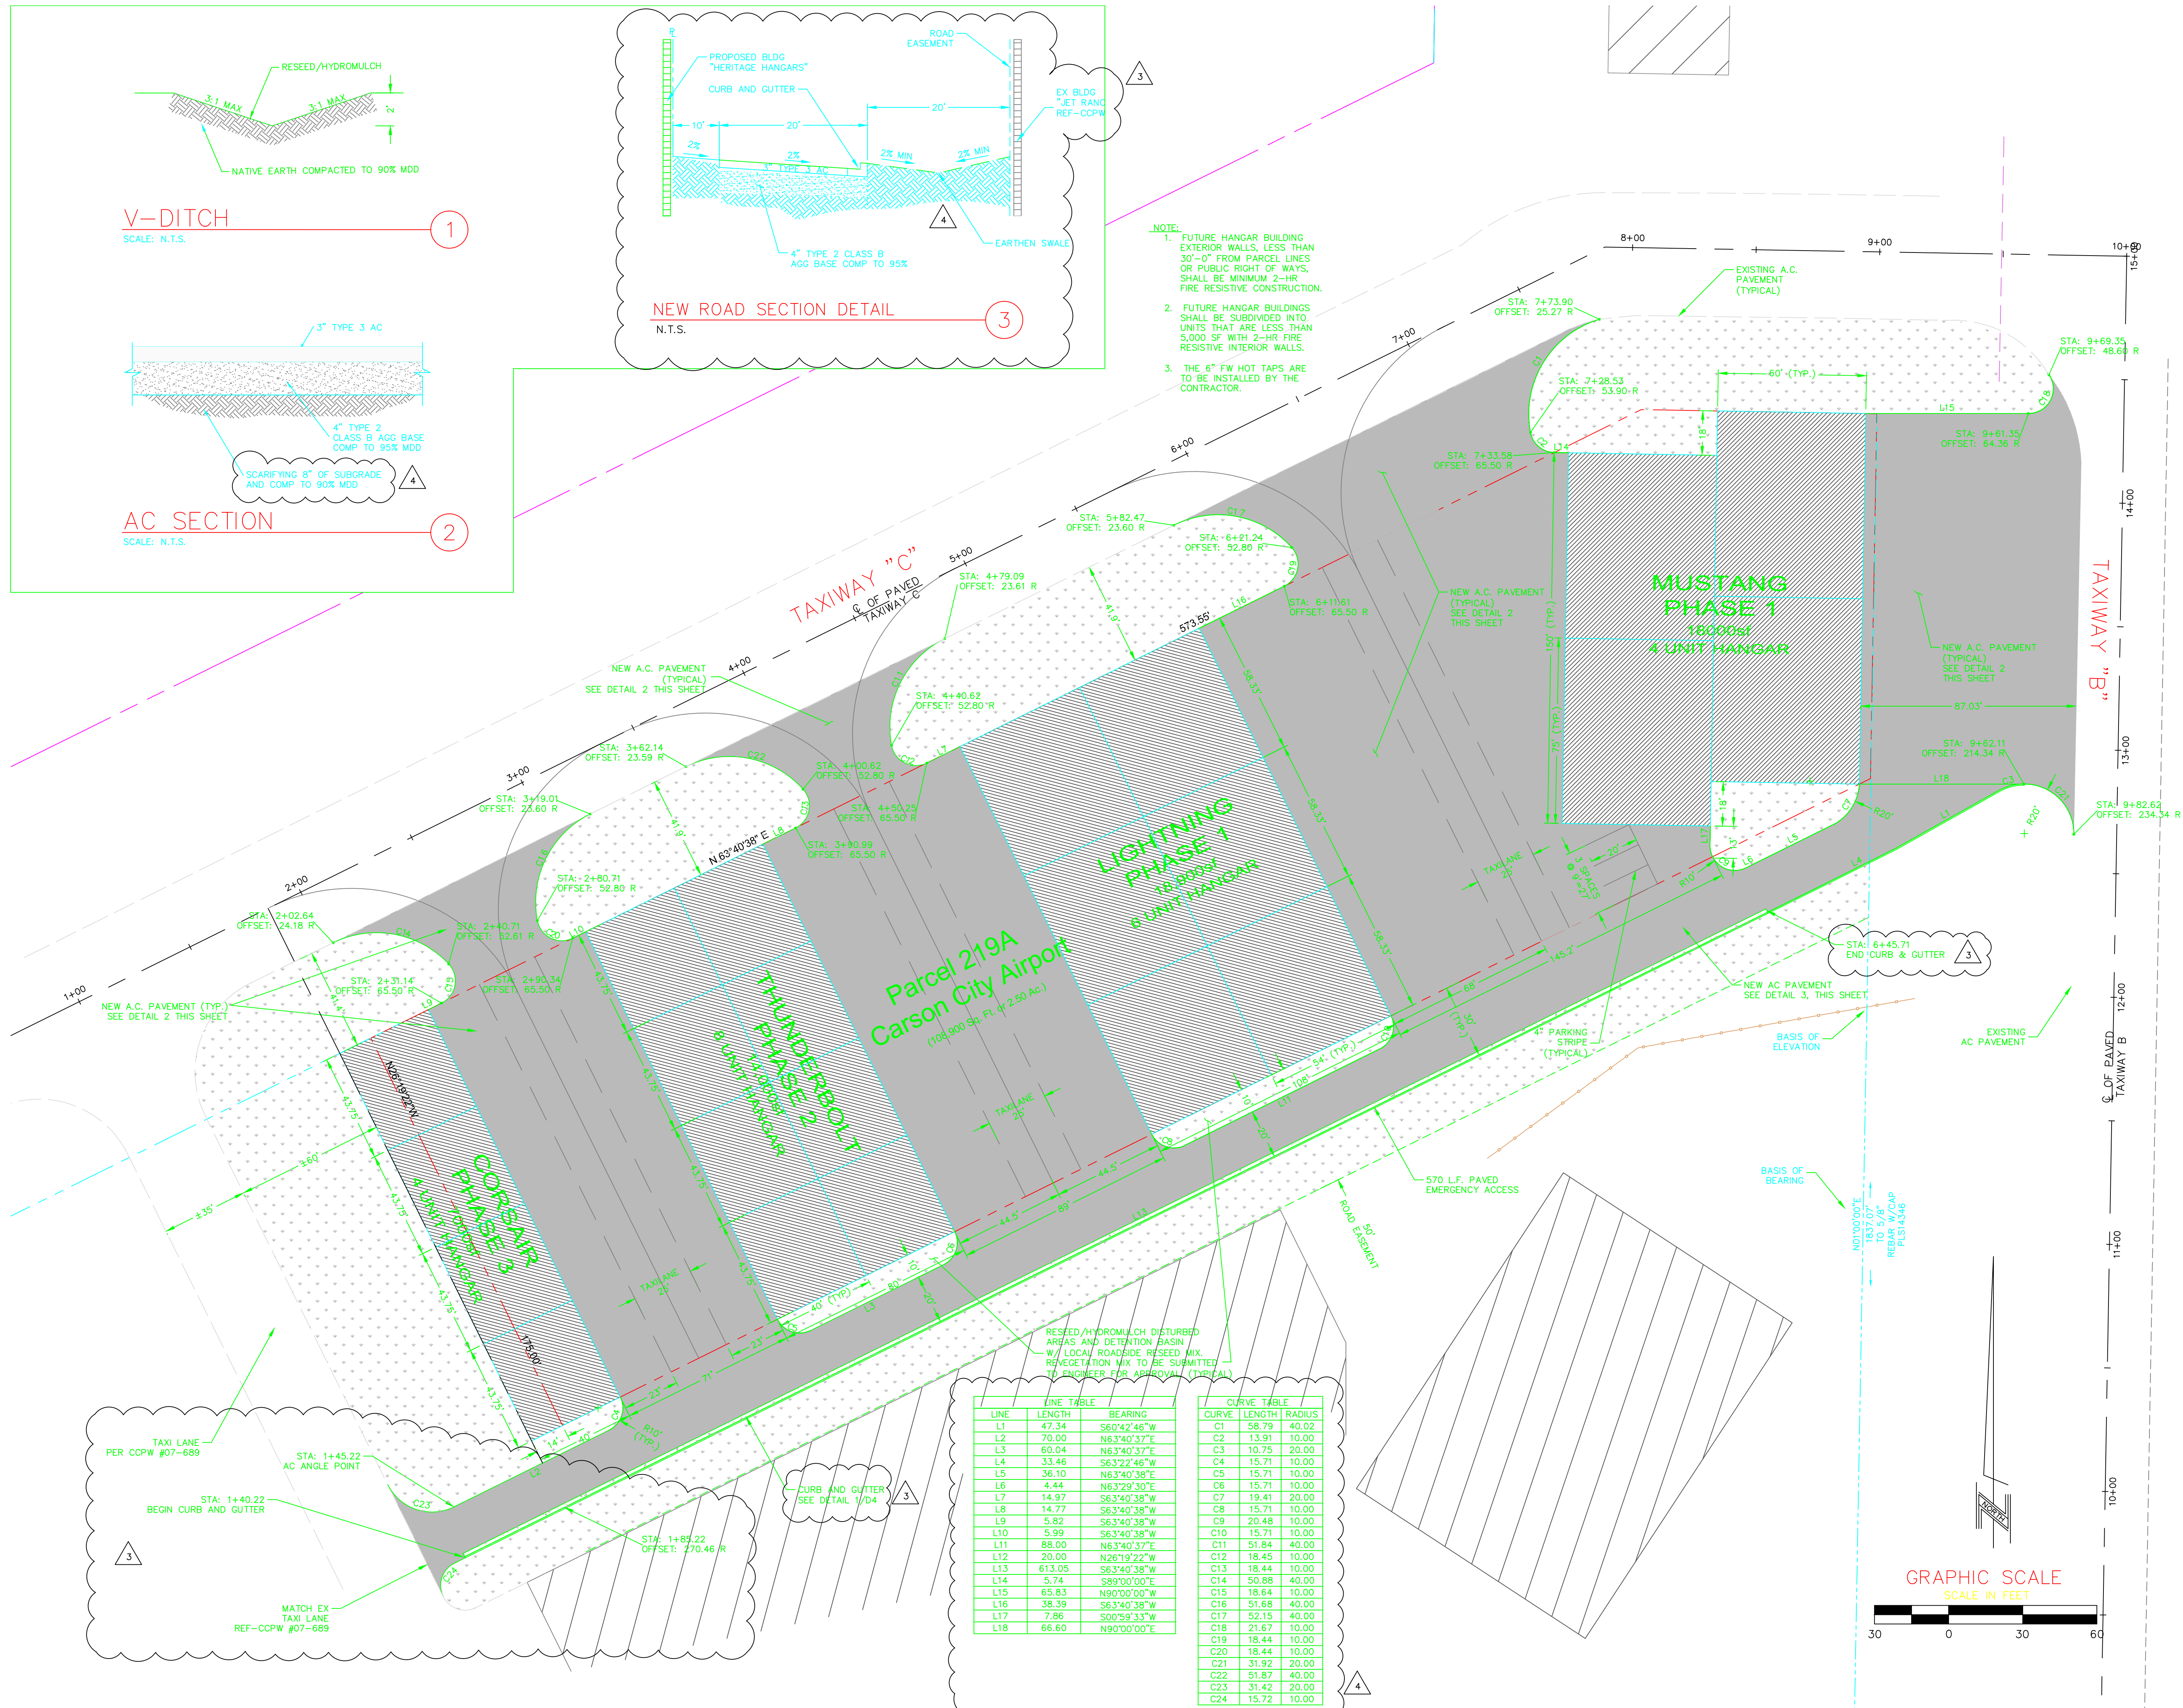

LINE TABLE			CURVE TABLE		
LINE	LENGTH	BEARING	CURVE	LENGTH	RADIUS
L1	47.34	S60°42'46"W	C1	58.79	40.02
L2	70.00	N63°40'37"E	C2	13.91	10.00
L3	60.04	N63°40'37"E	C3	10.75	20.00
L4	33.46	S63°22'46"W	C4	15.71	10.00
L5	36.10	N63°40'38"E	C5	15.71	10.00
L6	4.44	N63°29'30"E	C6	15.71	10.00
L7	14.97	S63°40'38"W	C7	19.41	20.00
L8	14.77	S63°40'38"W	C8	15.71	10.00
L9	5.82	S63°40'38"W	C9	20.48	10.00
L10	5.99	S63°40'38"W	C10	15.71	10.00
L11	88.00	N63°40'37"E	C11	51.84	40.00
L12	20.00	N28°19'22"W	C12	18.45	10.00
L13	613.05	S63°40'38"W	C13	18.44	10.00
L14	5.74	S89°00'00"E	C14	50.88	40.00
L15	65.83	N90°00'00"W	C15	18.64	10.00
L16	38.39	S63°40'38"W	C16	51.68	40.00
L17	7.86	S00°59'33"W	C17	52.15	40.00
L18	66.60	N90°00'00"E	C18	21.67	10.00
			C19	18.44	10.00
			C20	18.44	10.00
			C21	31.92	20.00
			C22	51.87	40.00
			C23	31.42	20.00
			C24	15.72	10.00

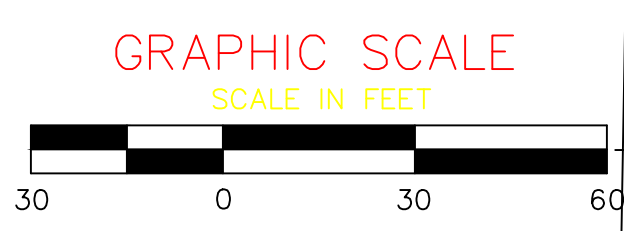

C:\DOCUME~1\VLONG~1\LUM\LOCALS~1\Temp\AirportStruct_546416621002BASE-rev4.dwg, 11/17/2012 05:02 pm, rlong