


REV	DATE	DESCRIPTION	BY	GT
1	10/11/08	ADD NOTE FOR FUTURE HANGARS		
2	4/2/09	GRADING REVISIONS FOR STEPPED FOUNDATIONS	RL	
3	4/30/08	PERMIT REASSIGNMENT TO AIRPORT STRUCTURES	RL	
4	8/04/08	AGENCY COMMENTS	RL	

C2

DATE: APRIL 2008
DRAWN BY: KLN
DESIGNED BY: CT
CHECKED BY: GT
JOB NO.: 6621.002

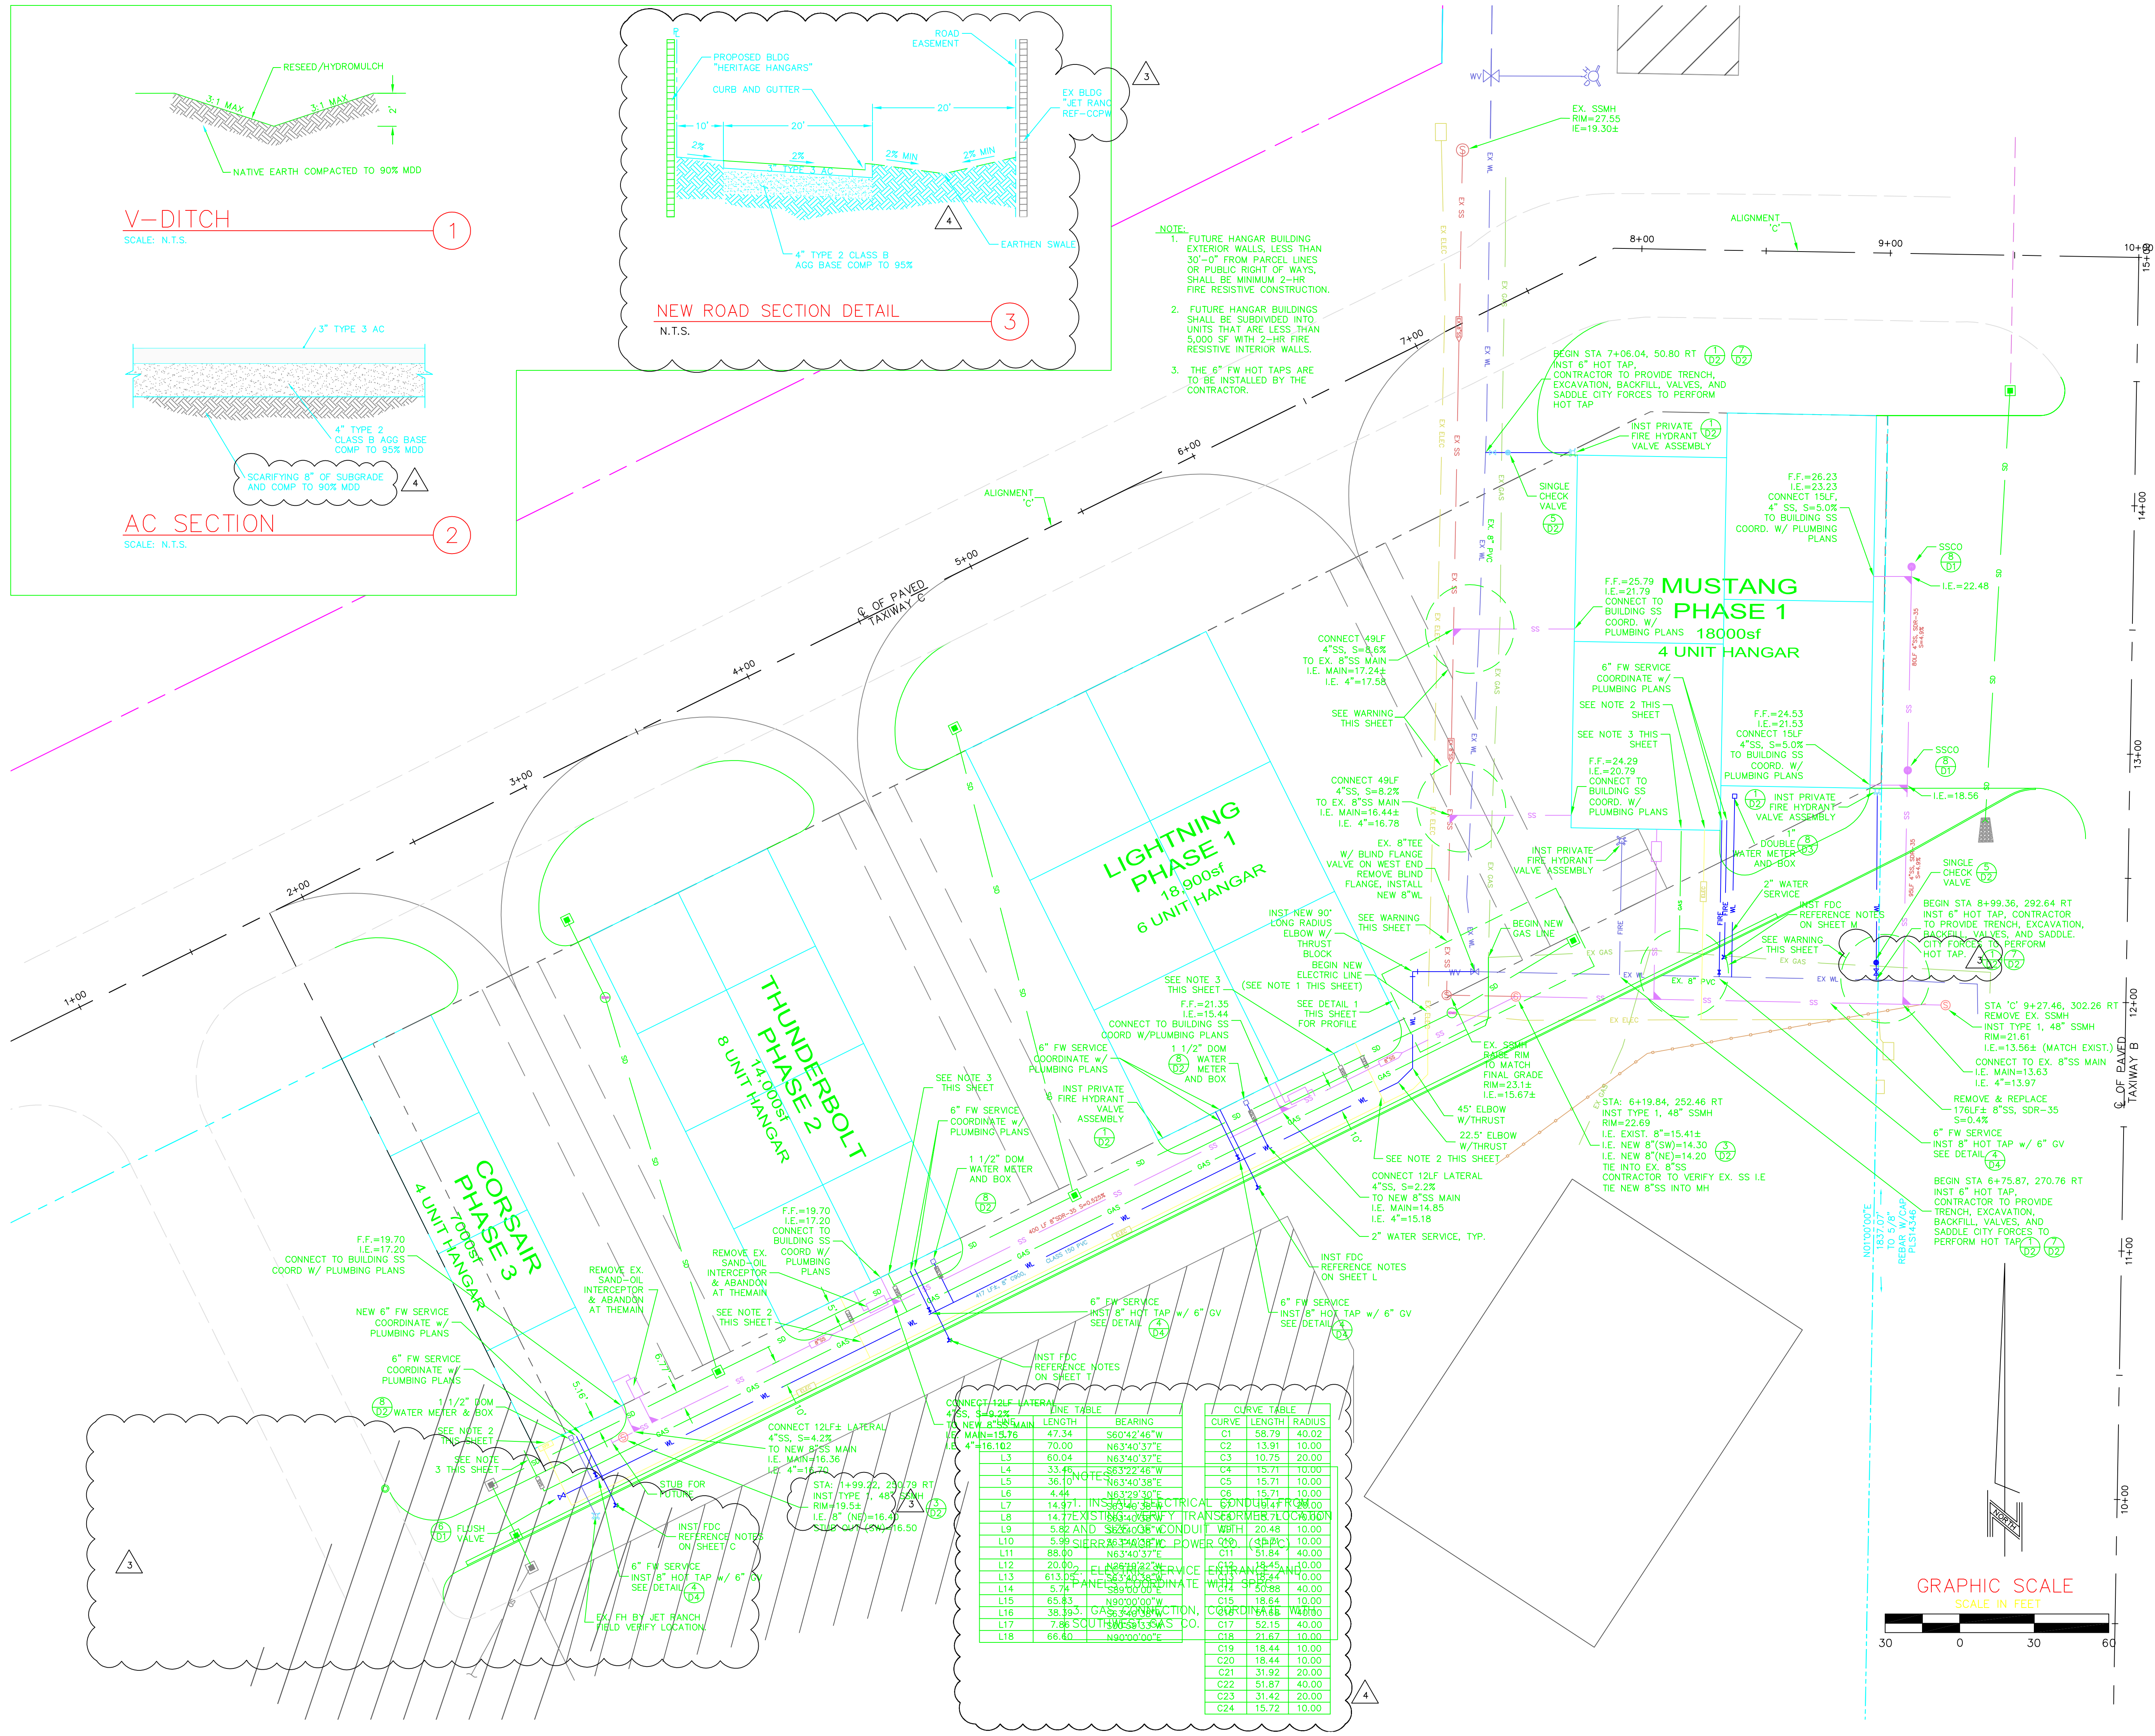

L:\Virojo\6621.002 - Airport Structures\Lang\Land Desktop\2007\ACAD-6621002BASE-rev.dwg Site, 05/07/2013 02:20 pm rling